


ALTAIR MK2 102 LOUVRE IN SLIMLINE SURROUND FRAME

Standard Heights

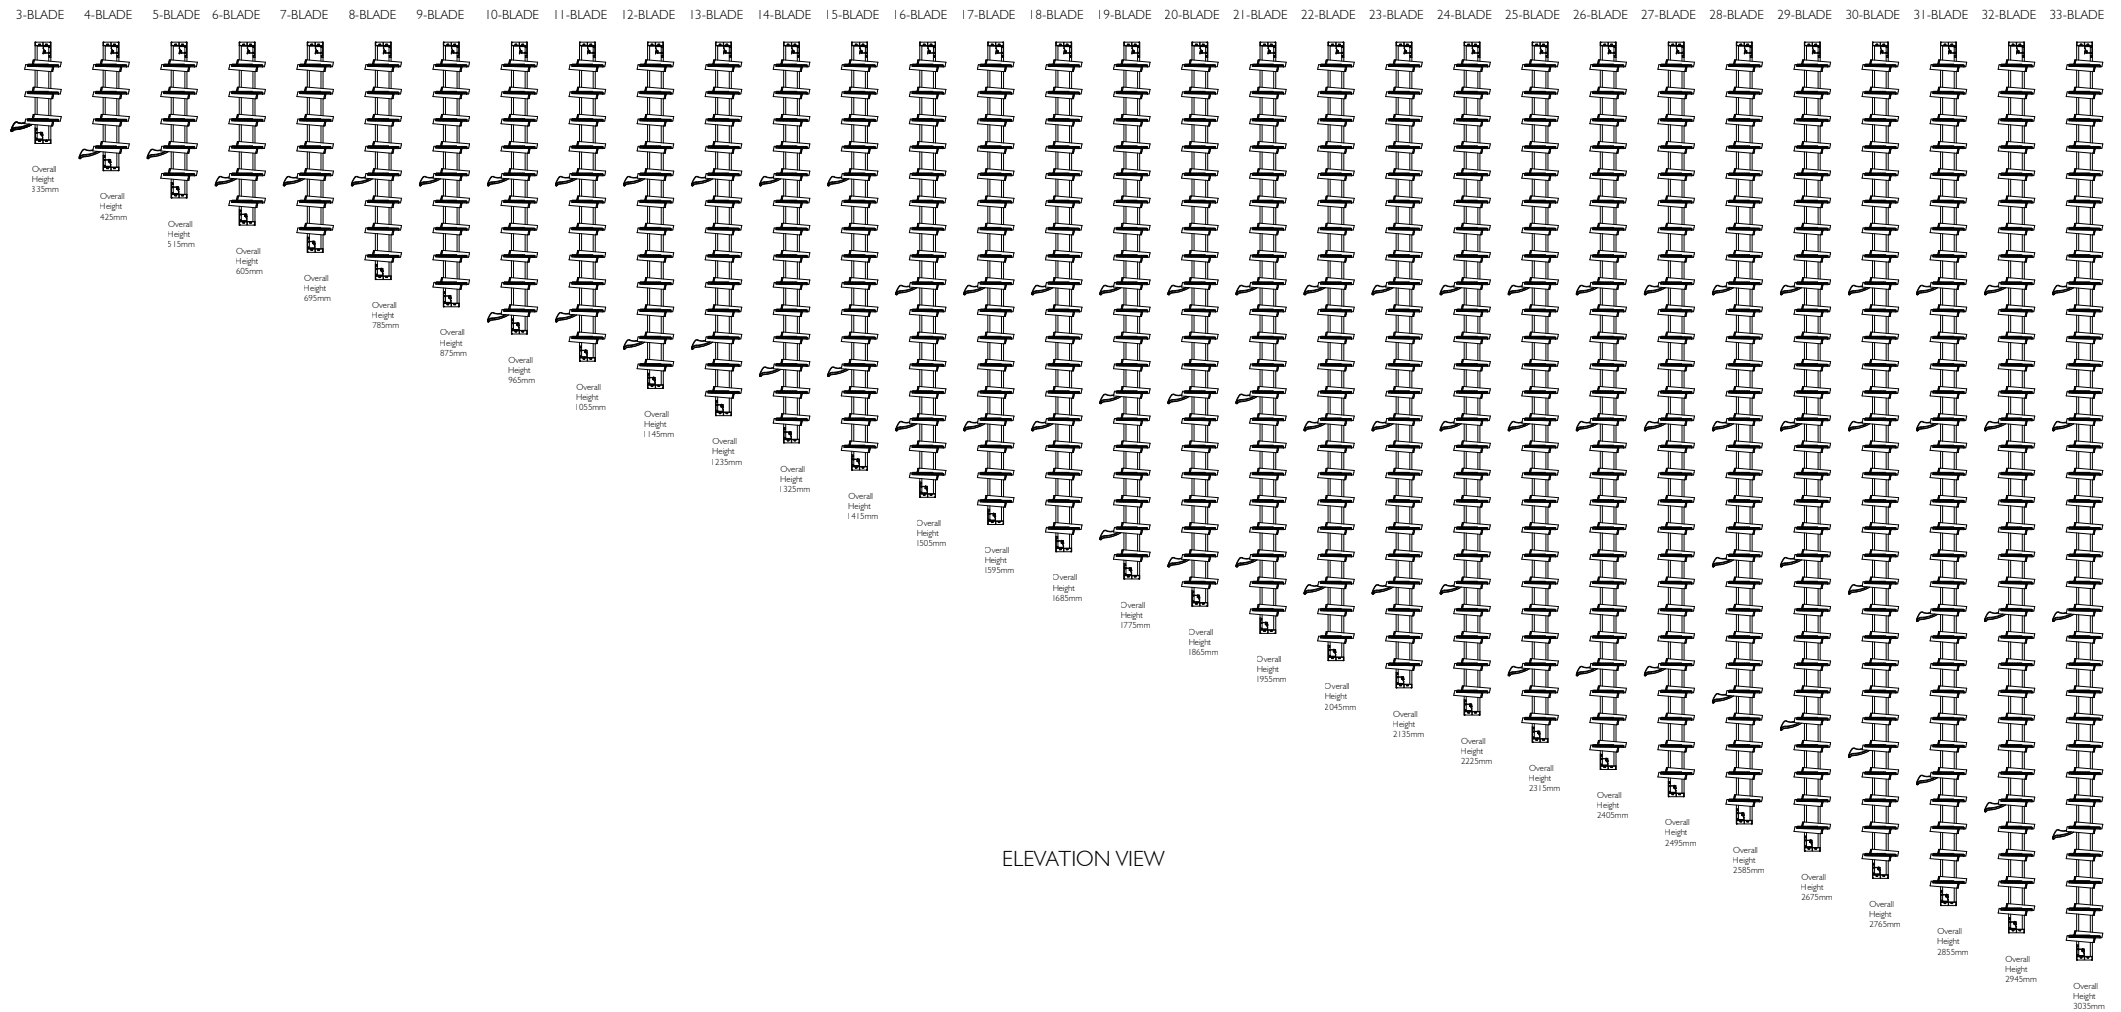


ELEVATION VIEW

Proprietary and confidential The information contained in this drawing is the sole property of Breezway Australia. Any reproduction in part or as a whole, without the written permission of Breezway Australia is prohibited.	Rev	Description	Approved By	Date	Title:			Material:	
	A	Original Issue.	D.F	9/09/21					
	B	MK2 102 clip updated	D.F	7/07/23	Altair MK2 102 Slimline Surround Frame Standard Heights Elevation View			Finish:	
	C	Off-Standard height elevation view added	D.F	8/08/25				SAP Mat No:	
								Dwg No:	
					Drawn by:	D.F.	Date:	09-09-2021	Scale: NTS@A4
					Sheet 1 of 5			Revision	C


breezway

35 Cambridge Street, Cooperoo QLD 4151, ABN 24 081 897 823

ALTAIR MK2 102 LOUVRE IN SLIMLINE SURROUND FRAME Off-Standard Heights

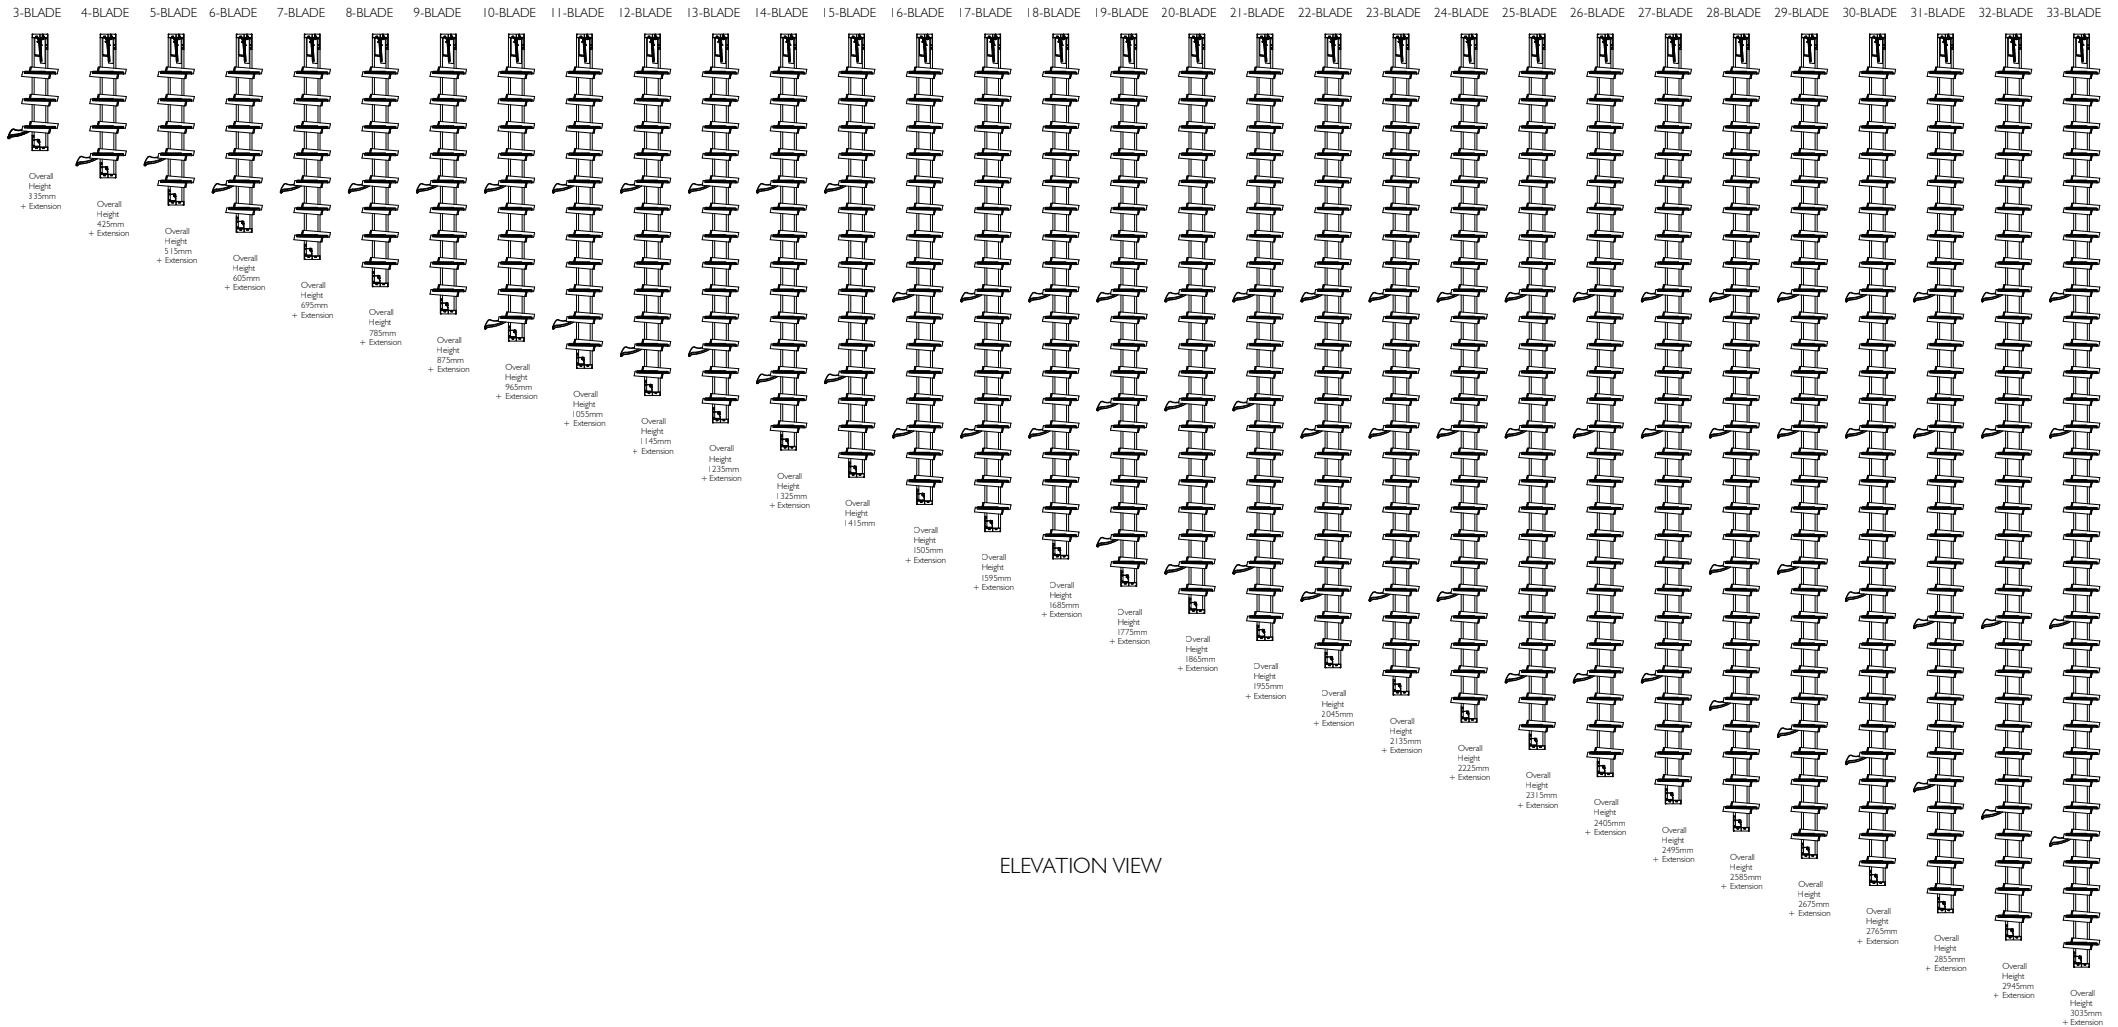


ELEVATION VIEW

Proprietary and confidential The information contained in this drawing is the sole property of Breezway Australia. Any reproduction in part or as a whole, without the written permission of Breezway Australia is prohibited.	Rev	Description	Approved By	Date	Title: Altair MK2 102 Slimline Surround Frame Off-Standard Heights Elevation View	 35 Cambridge Street, Coorparoo QLD 4151, ABN 24 081 897 823	Material:			
	A	Original Issue.	D.F	9/09/21			Finish:			
	B	MK2 102 clip updated	D.F	7/07/23			SAP Mat No:			
	C	Off-Standard height elevation view added	D.F	8/08/25			Dwg No:			
					Drawn by: D.F.	Date: 09-09-2021	Scale: NTS@A4	Sheet 2 of 5	Revision C	


ALTAIR MK2 102 LOUVRE IN SLIMLINE SURROUND FRAME

Standard Heights


(Viewed From Outside)

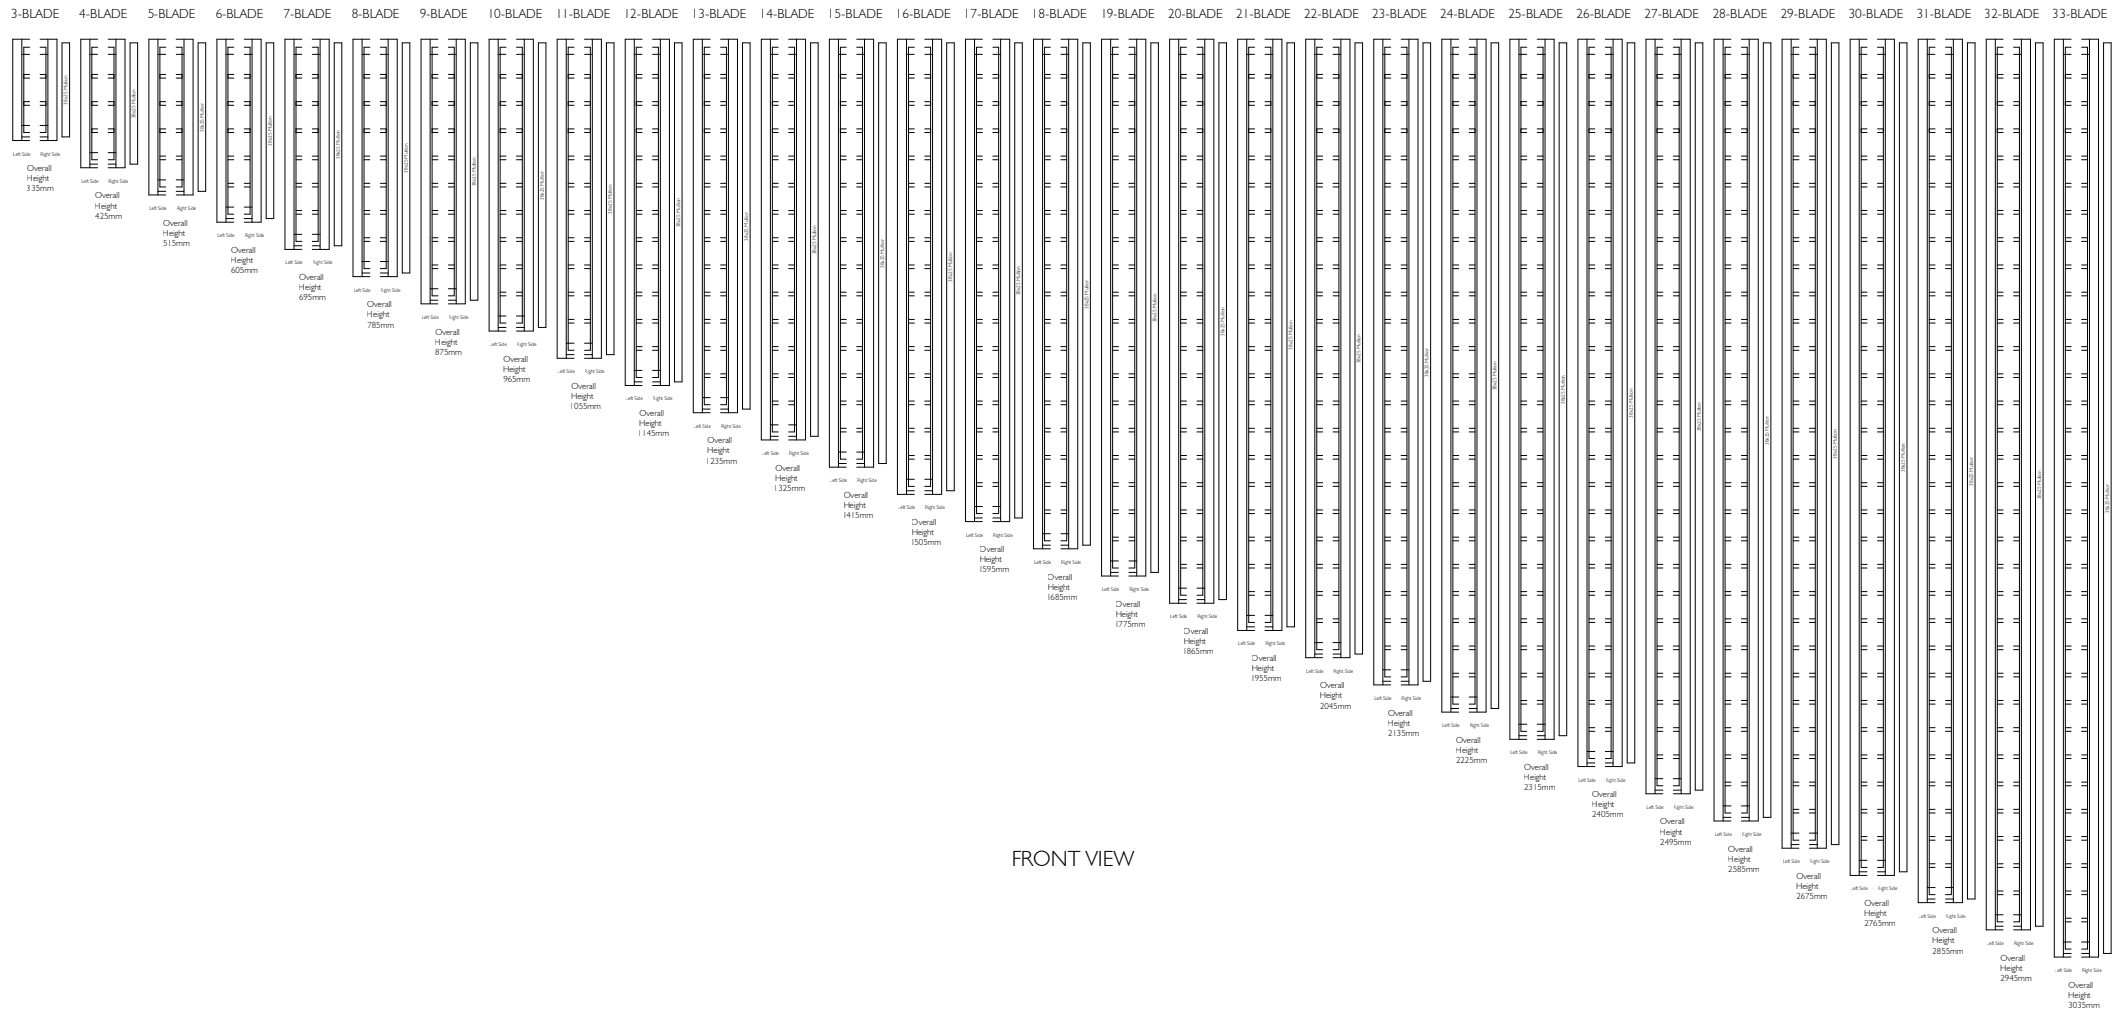


FRONT VIEW

Proprietary and confidential The information contained in this drawing is the sole property of Breezway Australia. Any reproduction in part or as a whole, without the written permission of Breezway Australia is prohibited.	Rev	Description	Approved By	Date	Title: Altair MK2 102 Slimline Surround Frame Standard Heights Front View Drawn by: D.F. Date: 09-09-2021 Scale: NTS@A4			 35 Cambridge Street, Cooperoo QLD 4151, ABN 24 081 897 823		Material:	
	A	Original Issue.	D.F.	9/09/21						Finish:	
	B	MK2 102 clip updated	D.F.	7/07/23						SAP Mat No:	
	C	Off-Standard height elevation view added	D.F.	8/08/25						Dwg No:	
					Sheet 3 of 5			Revision C			

ALTAIR MK2 102 LOUVRE

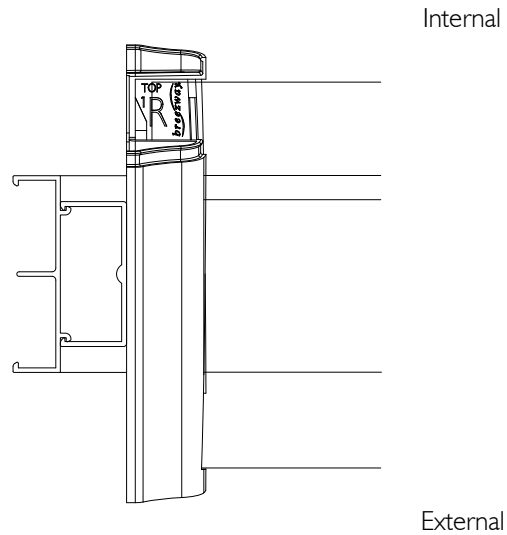


Altair Slimline Surround Frame
With Slimline Jambes

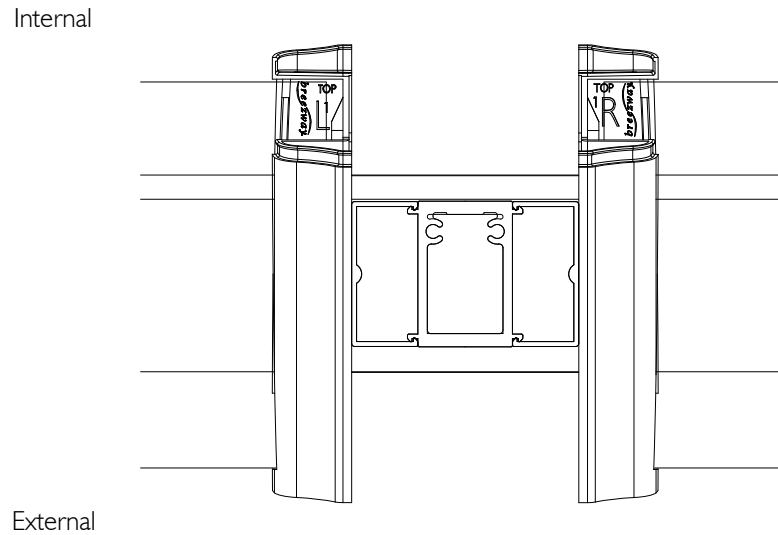


Altair Slimline Surround Frame
With 38x25 Mullion

ALTAIR MK2 102 LOUVRE

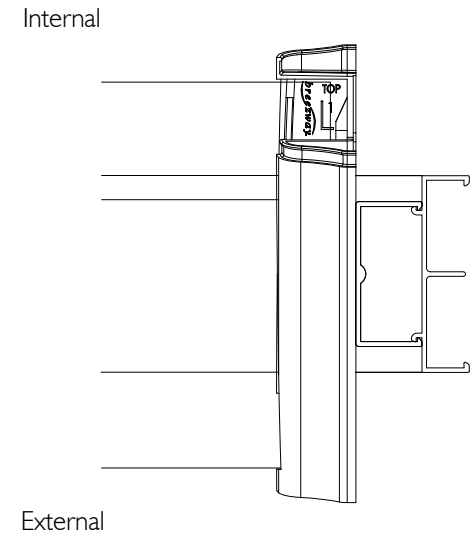

Altair Slimline Surround Frame
With Slimline Jambes

PLAN VIEW

Proprietary and confidential The information contained in this drawing is the sole property of Breezway Australia. Any reproduction in part or as a whole, without the written permission of Breezway Australia is prohibited.	Rev	Description	Approved By	Date	Title:			Material:	
	A	Original Issue.	D.F.	9/09/21					
	B	MK2 102 clip updated	D.F.	7/07/23	Altair MK2 102 Slimline Surround Frame Standard Heights Plan View			Finish:	
	C	Off-Standard height elevation view added	D.F.	8/08/25				SAP Mat No:	
								Dwg No:	
					 35 Cambridge Street, Coorparoo QLD 4151, ABN 24 081 897 823				
Drawn by: D.F.			Date: 09-09-2021		Scale: 1:2@A4	Sheet 4 of 5		Revision C	

Specification

The louvre window shall be Altair MK2 102mm Louvres in Slimline Surround Frame Window System by Breezway – as certified by the Australian Window Association.
Fabricated to perform in (Insert applicable N or C rating) Zone to comply with AS2047.

Proprietary and confidential The information contained in this drawing is the sole property of Breezway Australia. Any reproduction in part or as a whole, without the written permission of Breezway Australia is prohibited.	Rev	Description	Approved By	Date	Title: Altair MK2 102 Slimline Surround Frame Specification			Material:	
	A	Original Issue.	D.F	9/09/21				Finish:	
	B	MK2 102 clip updated	D.F	7/07/23				SAP Mat No:	
	C	Off-Standard height elevation view added	D.F	8/08/25				Dwg No:	
					Drawn by:	D.F.	Date:	09-09-2021	Scale: NTS@A4
					Sheet 5 of 5		Revision	C	



35 Cambridge Street, Coopers QLD 4151, ABN 24 081 897 823